



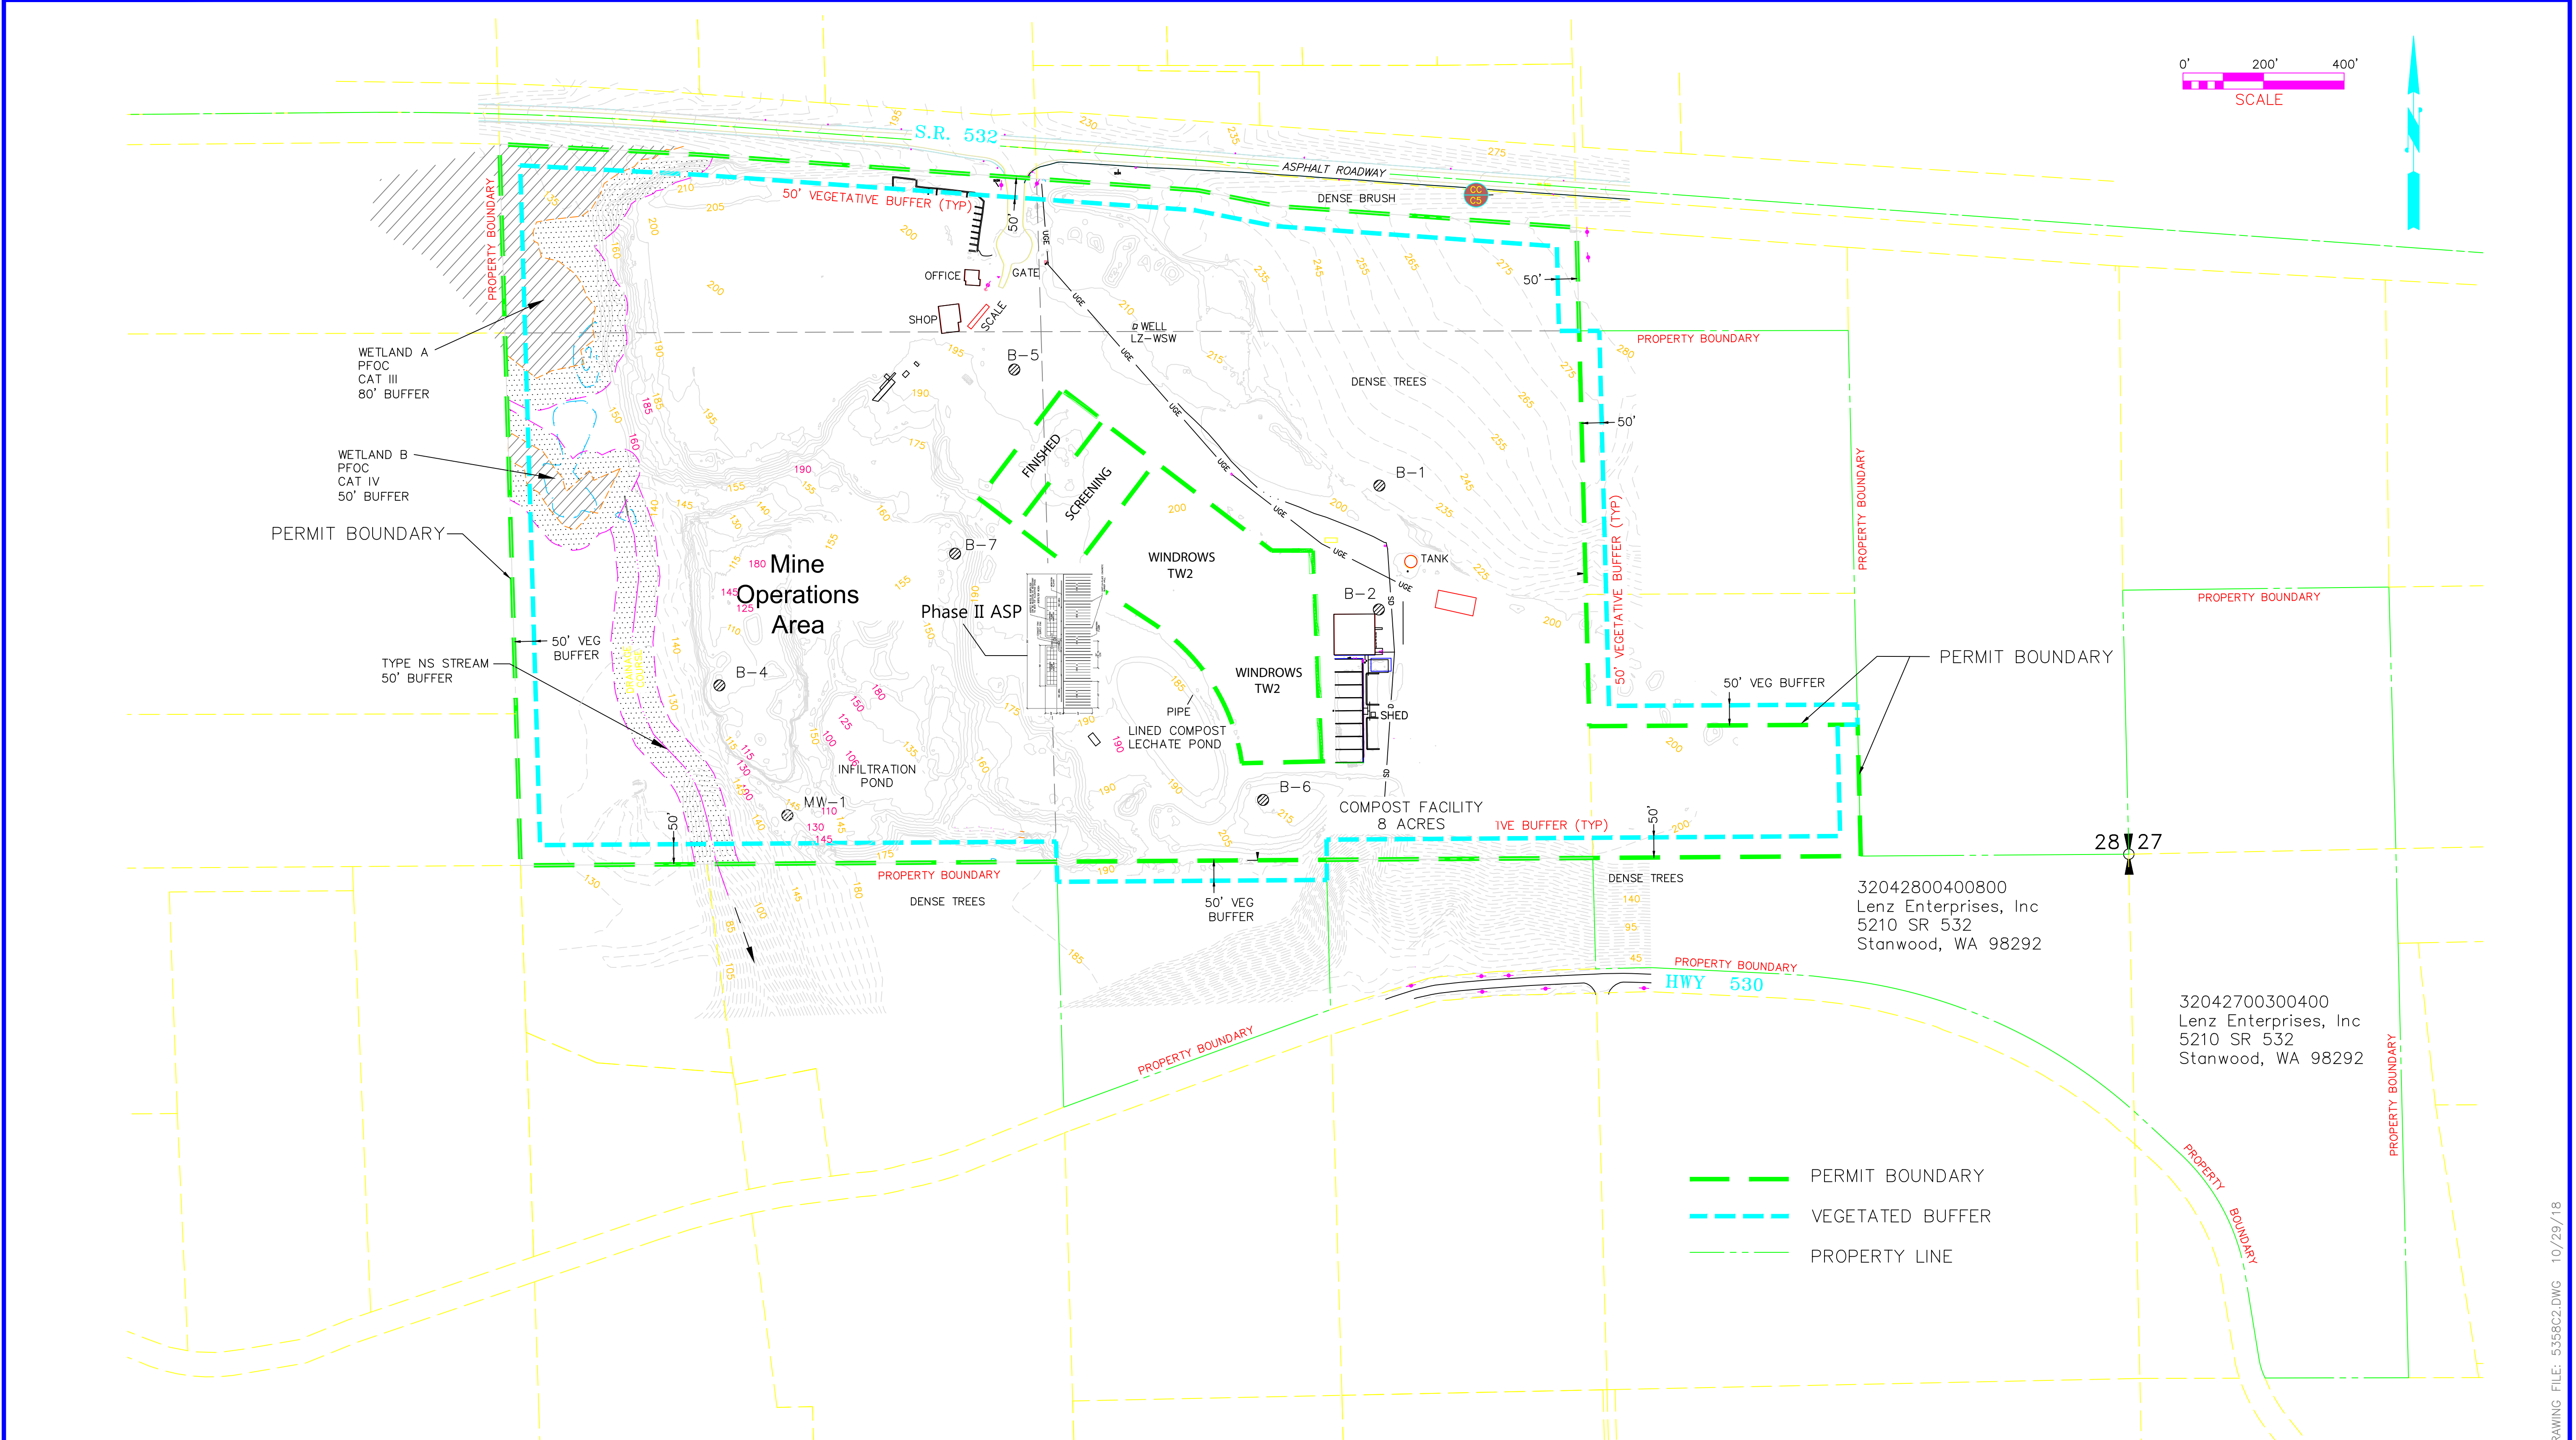

200 5' CONTOURS FROM AERIAL SURVEY SEPTEMBER 5, 2018 BY SEMRAU ENGINEERING AND SURVEYING USING A DJI PHANTOM4 PRO DRONE AND PIX 4D SOFTWARE

200 5' CONTOURS, AERIAL SURVEY BY AERO-METRIC, INC MARCH 26, 2009

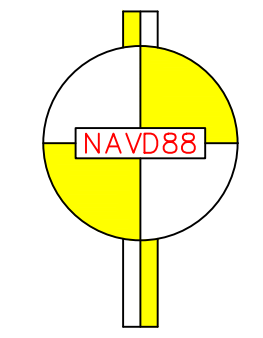

CURRENT SITE AREA CONTOURS DERIVED FROM AERIAL SURVEY CONDUCTED 9/05/18 BY SEMRAU ENGINEERING AND SURVEYING USING A DJI PHANTOM4 PRO DRONE AND PIX 4D SOFTWARE

PROPERTY OWNERSHIP DATA AND MAPS WERE TAKEN FROM SNOHOMISH COUNTY ASSESSOR'S ELECTRONIC DATA

LENZ COMPOST FACILITY, PHASE II – SITE PLAN 5210 SR 532, STANWOOD N 1/2 OF SECTION 28, T. 32 N., R. 4 E., W.M. SNOHOMISH COUNTY, WASHINGTON		
DATUM: NAVD 88	SEMRAU ENGINEERING & SURVEYING SURVEYING • ENGINEERING • PLANNING MOUNT VERNON, WA 98273 360-424-9566	22"X34" SCALE: 1"= 200' JOB NO. 5358D
MERIDIAN: WSPN		

DRAWING FILE: 5358D2.DWG 10/29/18